

## **TENDER NOTICE**

**Ref.no. 018**

**Dated 24/07/2026**

**Sealed quotations are invited from reputed and experienced firms as per following details.**

1. Name of work: Renovation work of asbestos roofing on the 2<sup>nd</sup> floor of Building No.1 of the school.
2. Total length : As per specification attached
3. Time of Completion : Within 30 Days from the date of work order
4. Date of Tender Notification : 24/07/2026
5. Last Date/Time for Receipt of Bids : 31/07/2026
6. Name and address of office inviting Tender : D.A.V. Public School, BSEB Colony, Patna-23
7. Contact No. of procurement office : School's Telephone No. 0612-2283467

### **FOLLOWING POINTS NEED ATTENTION**

1. Only the quality materials (Branded Company) and standard workmanship will be acceptable.
2. Each interested firm will submit the two sealed quotations viz financial bid and technical bid.
3. The school shall not be liable to pay any tax, freight etc. which has not been expressly stipulated in the quotation in the event of acceptance of the quotation. The school will deduct TDS as per rules of Income Tax.
4. The undersigned does not bind himself/herself to accept the lowest quotation and reserves the right to accept the quotation in whole or in part i.e., with respect to all the articles mentioned in the attached statement or in respect of one or more than one articles specified on the attached statement as he/she may decide.
5. On acceptance of the quotation, it will become a contract and the contractor shall be bonded by the terms and conditions of the quotation as well as contractor must fulfil the terms and conditions of Government of India/Bihar.
6. The quantity of articles indicated in the attached statement may be increased or decreased at the discretion of the undersigned without assigning any reason.
7. In the event of acceptance of quotation and placing of the order for repairing the articles ordered for, would be subjected to an inspection by the undersigned or architect and are liable to be rejected if the articles supplied are not according to approved samples or do not confirm to the specifications prescribed by the architect.
8. The rate quoted by the contractor shall hold good up to finishing of the construction. No amendment will be expected in the approved rate.
9. The payment will be made to the contractor through A/c payee cheque as per the agreement and duly approved by the architect.
10. Quotations which do not comply with the above conditions are liable to be rejected.
11. The site and proposed map is open for inspection before bidding for all interested persons.
12. All due formalities related to safety and security of the labourers (as per Govt. Norms) is sole responsibility of the firm who will accept the work.
13. Management of wastage will be responsibility of selected firm and the expenses incurred over it will be beared by the selected firm.
14. Please add- the undersigned may change the dates as well cancel the tender at any time without any prior notice.
15. All disputes subject to Patna Jurisdiction only.

### **MEMBER OF BUILDING SUB-COMMITTEE**

1. Mr. Ram Anugrah Narayan Singh, LMC Chairman
2. Mrs. Anita Wadehra, LMC Vice-Chairman
3. Mr. S.K. Jha, Manager, DAV Public Schools, BSEB Colony, New Punaichak, Patna
4. Mr. A. C. Jha, Principal, DAV Public School, BSEB Colony, New Punaichak, Patna.
5. Mrs. Jyoti Sinha, Principal, DAV Public School, Walmi Complex, Phulwarisharif, Patna
6. Mr. Vijay Kumar Pathak, Principal, Dr. G.L. Dutta DAV Public School, Kankarbagh, Patna
7. Architect of the school
8. Mr. Ajit Kumar, Executive Engineer (Civil) BSPHCL Patna
9. Senior teacher (Co-Ordinator/Supervisor)




A. C. Jha  
Principal Cum- ARO  
**Principal**

**D.A.V Public School**

B.S.E.B. Colony, New Punaichak, Patna-23

Affiliation No.-330050 School Code-650

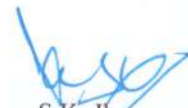

S.K. Jha  
Manager


**Manager**

**D. A. V. Public School**  
B.S.E.B. Colony, New Punaichak, Patna-23

Aff. No.-330050, School Code-650

| S/N | Item Description   | Qty.               | Rate | Total Amount |
|-----|---|--------------------|------|--------------|
| 1.  | Supply, fixing & fabricated (welding) - MS Sq. pipes trush / Perlin structure shade suitable for class rooms at Building No.1. (1st. floor). The Tin Shade will be fixed on fabricated MS Sq. pipe trush / Perlin structure shade: Area Covering- 3497.28 sq. ft. Drawing attached for ref. The below materials will be used to establish Roof Shades. Drawing is attached for your reference. Item / Bills of material given below:<br>Civil work: Wall strengthening (at North end by concreting 4" x 10"x L 118 ft.) as per direction of Engineer Incharge. | 3497.28<br>sq. ft. |      |              |
| (a) | MS. Sq. Pipes : TATA – 50x50, 2.2mm - Trash length as per drawing Qty. 15 Nos.   |                    |      |              |
| (b) | MS. Sq. Pipes : TATA – 40x40, 2.2mm - Perlin as per drawing - 6nos x 118ft.   |                    |      |              |
| (c) | Tin Profile sheets – 3500sq.ft.   |                    |      |              |
| (d) | Screw & MS Patti -3" x 3ft. x 30p.   |                    |      |              |

|    |   |                     |  |  |
|----|---|---------------------|--|--|
| 2. | False Ceiling for class rooms – Powder Coated GI - T, L & Cross, (2x2 sq.ft.) Grid type frame work, Cement Fiber Board & Screw etc. for Building No. 1, as per direction of Engineer Incharge.. | 3500<br><br>sq. ft. |  |  |
|    |   | TOTAL               |  |  |

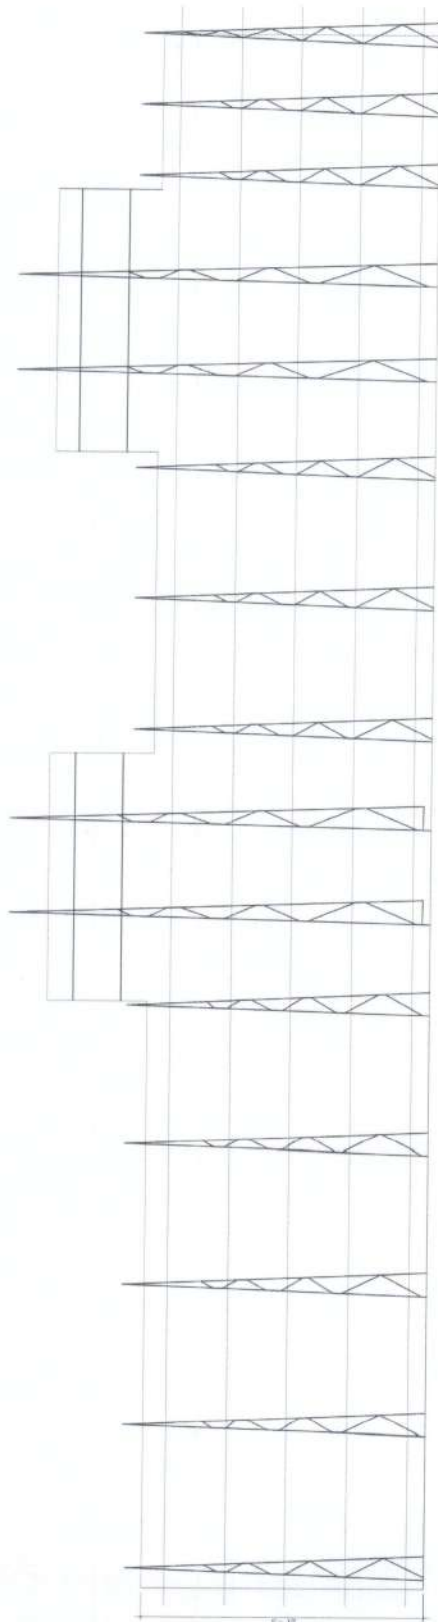

22

SCALE : NTS

